



**ORIENTACYJNY ZAKRES
INWESTYCJI**

2-1263/39

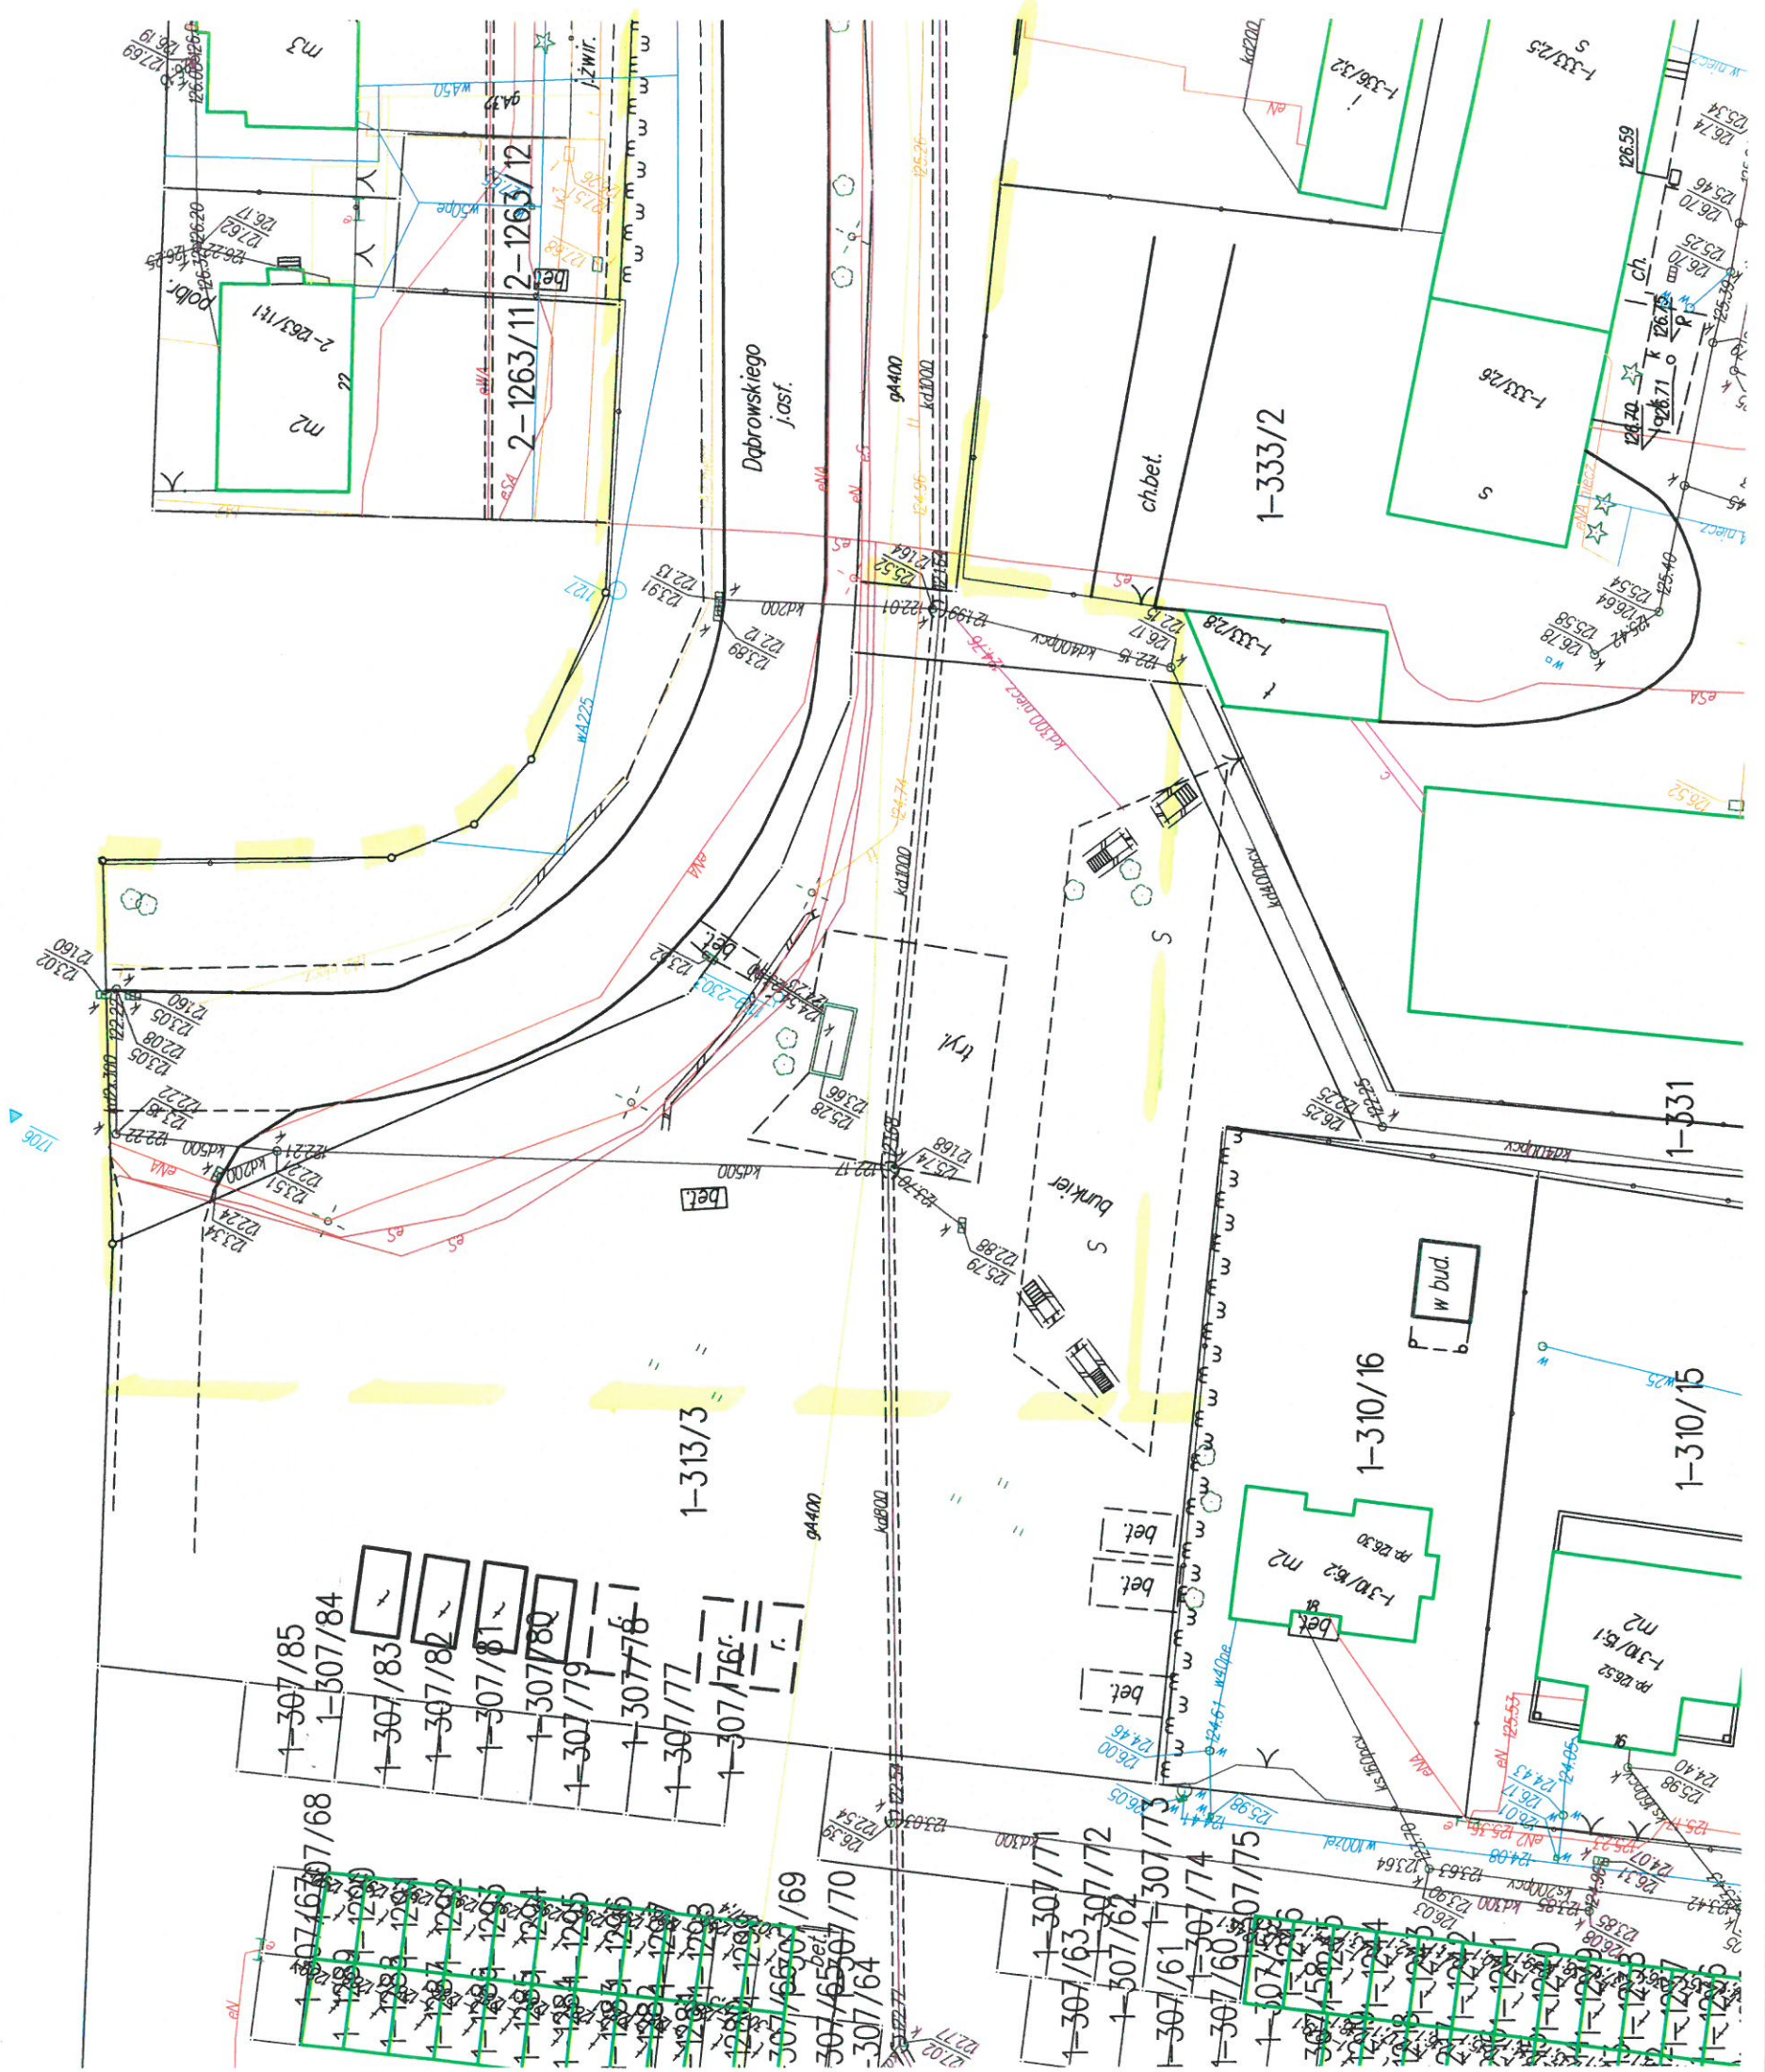


ZAKŁADNIK NR 1, ARK. 2

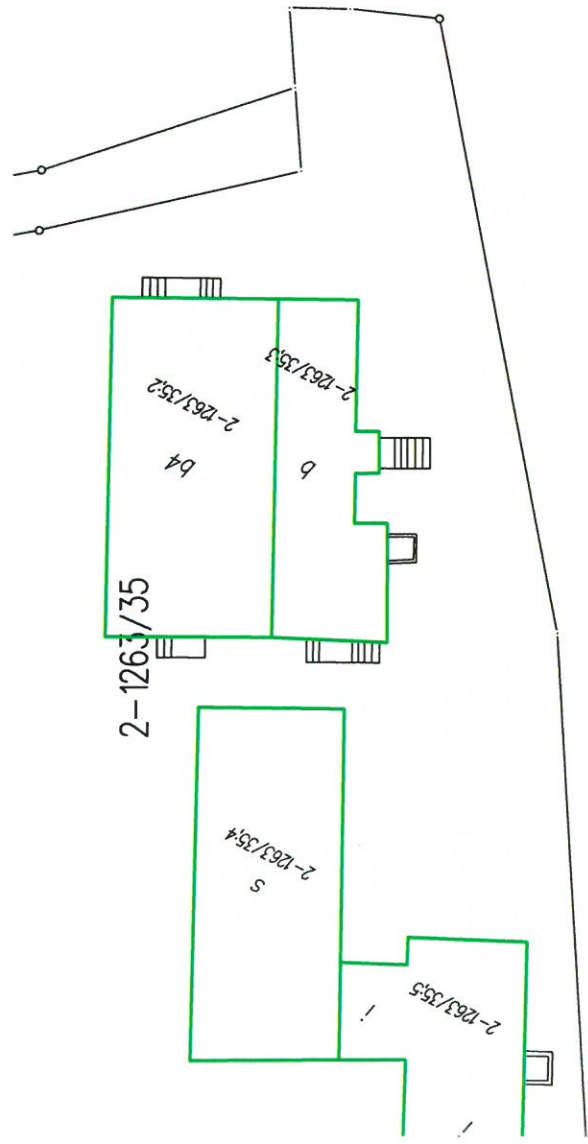

R-159-2367



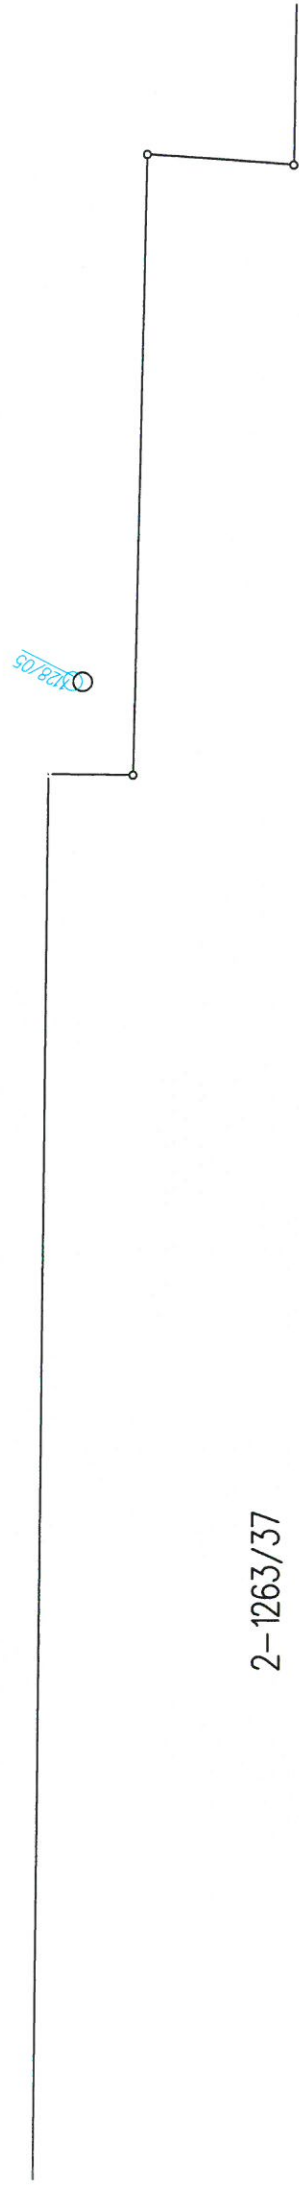

2-1263/37

